
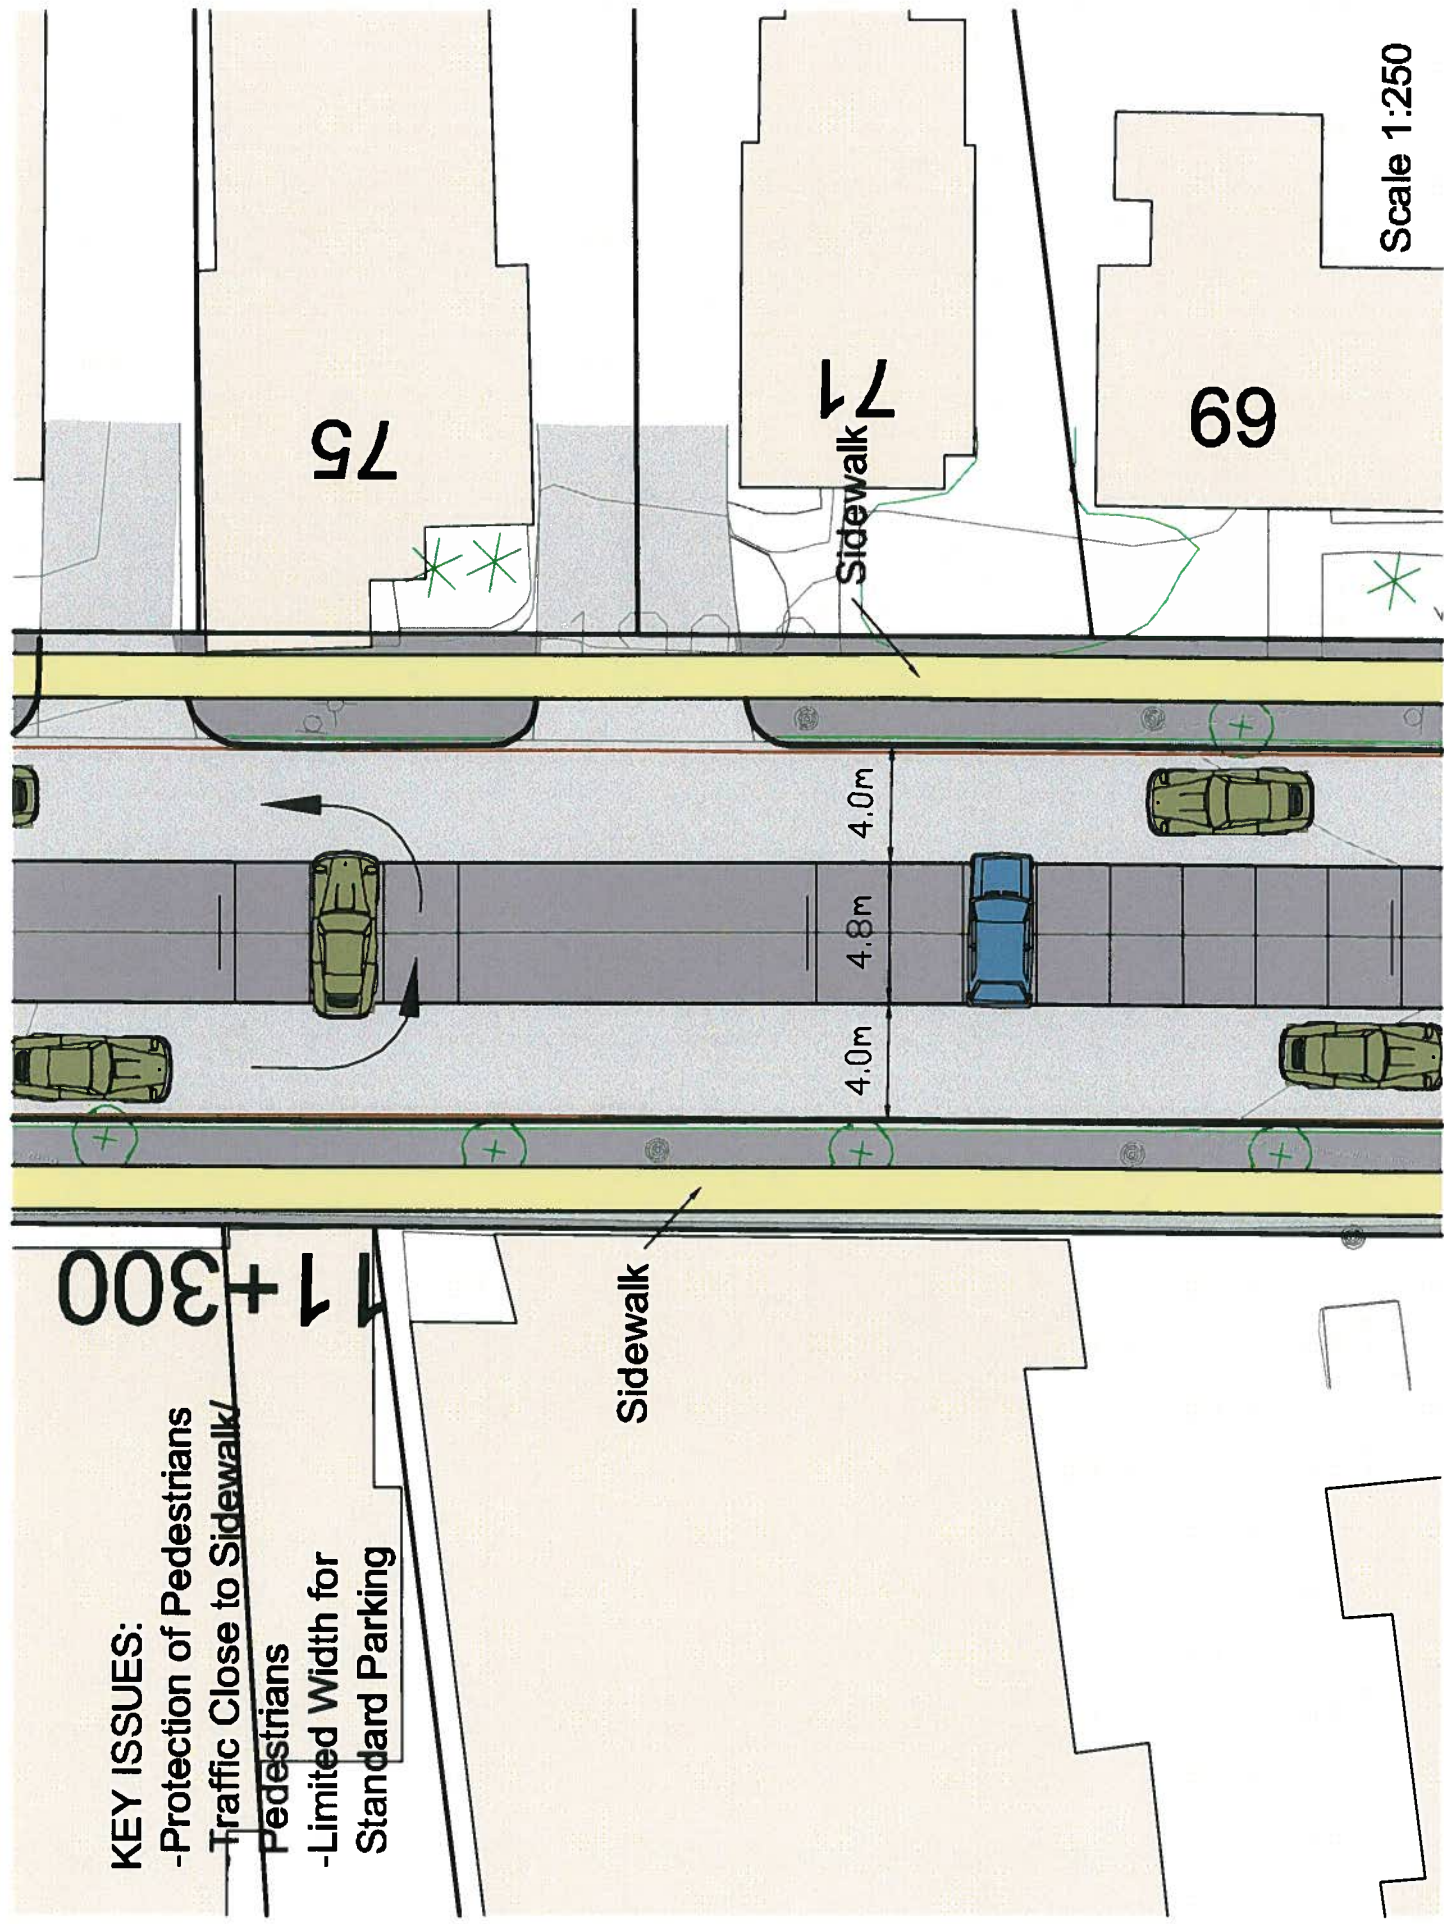


MAIN STREET MARKHAM PARKING CONCEPTS

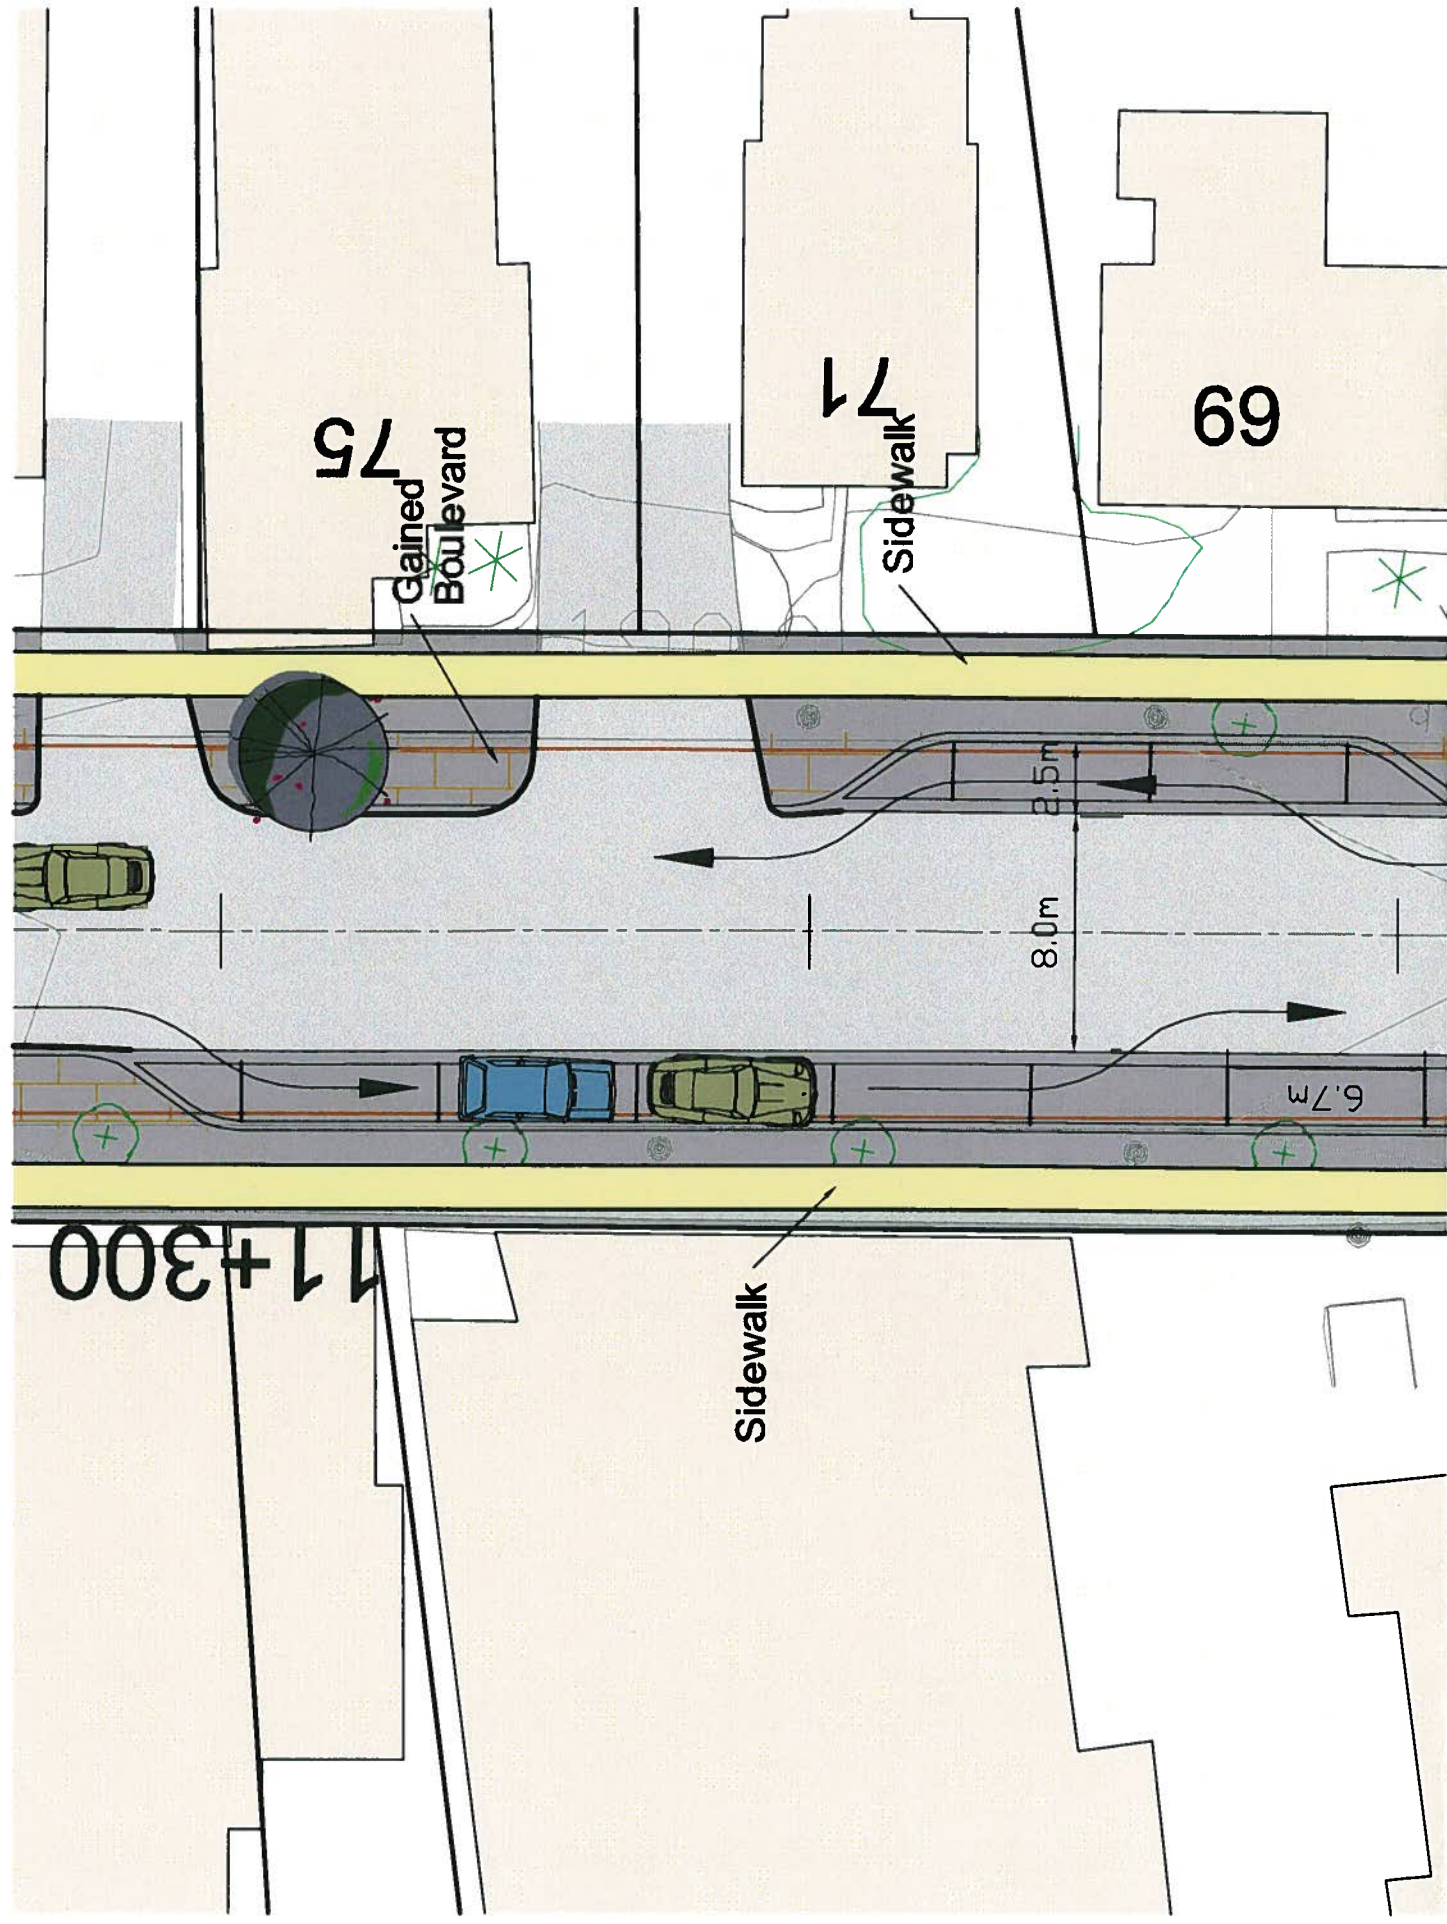

- KEY ISSUES:**
- Protection of Pedestrians
 - Traffic Close to Sidewalk/ Pedestrians
 - Limited Width for Standard Parking